



1 SOUTH ELEVATION
1/8" = 1'-0"

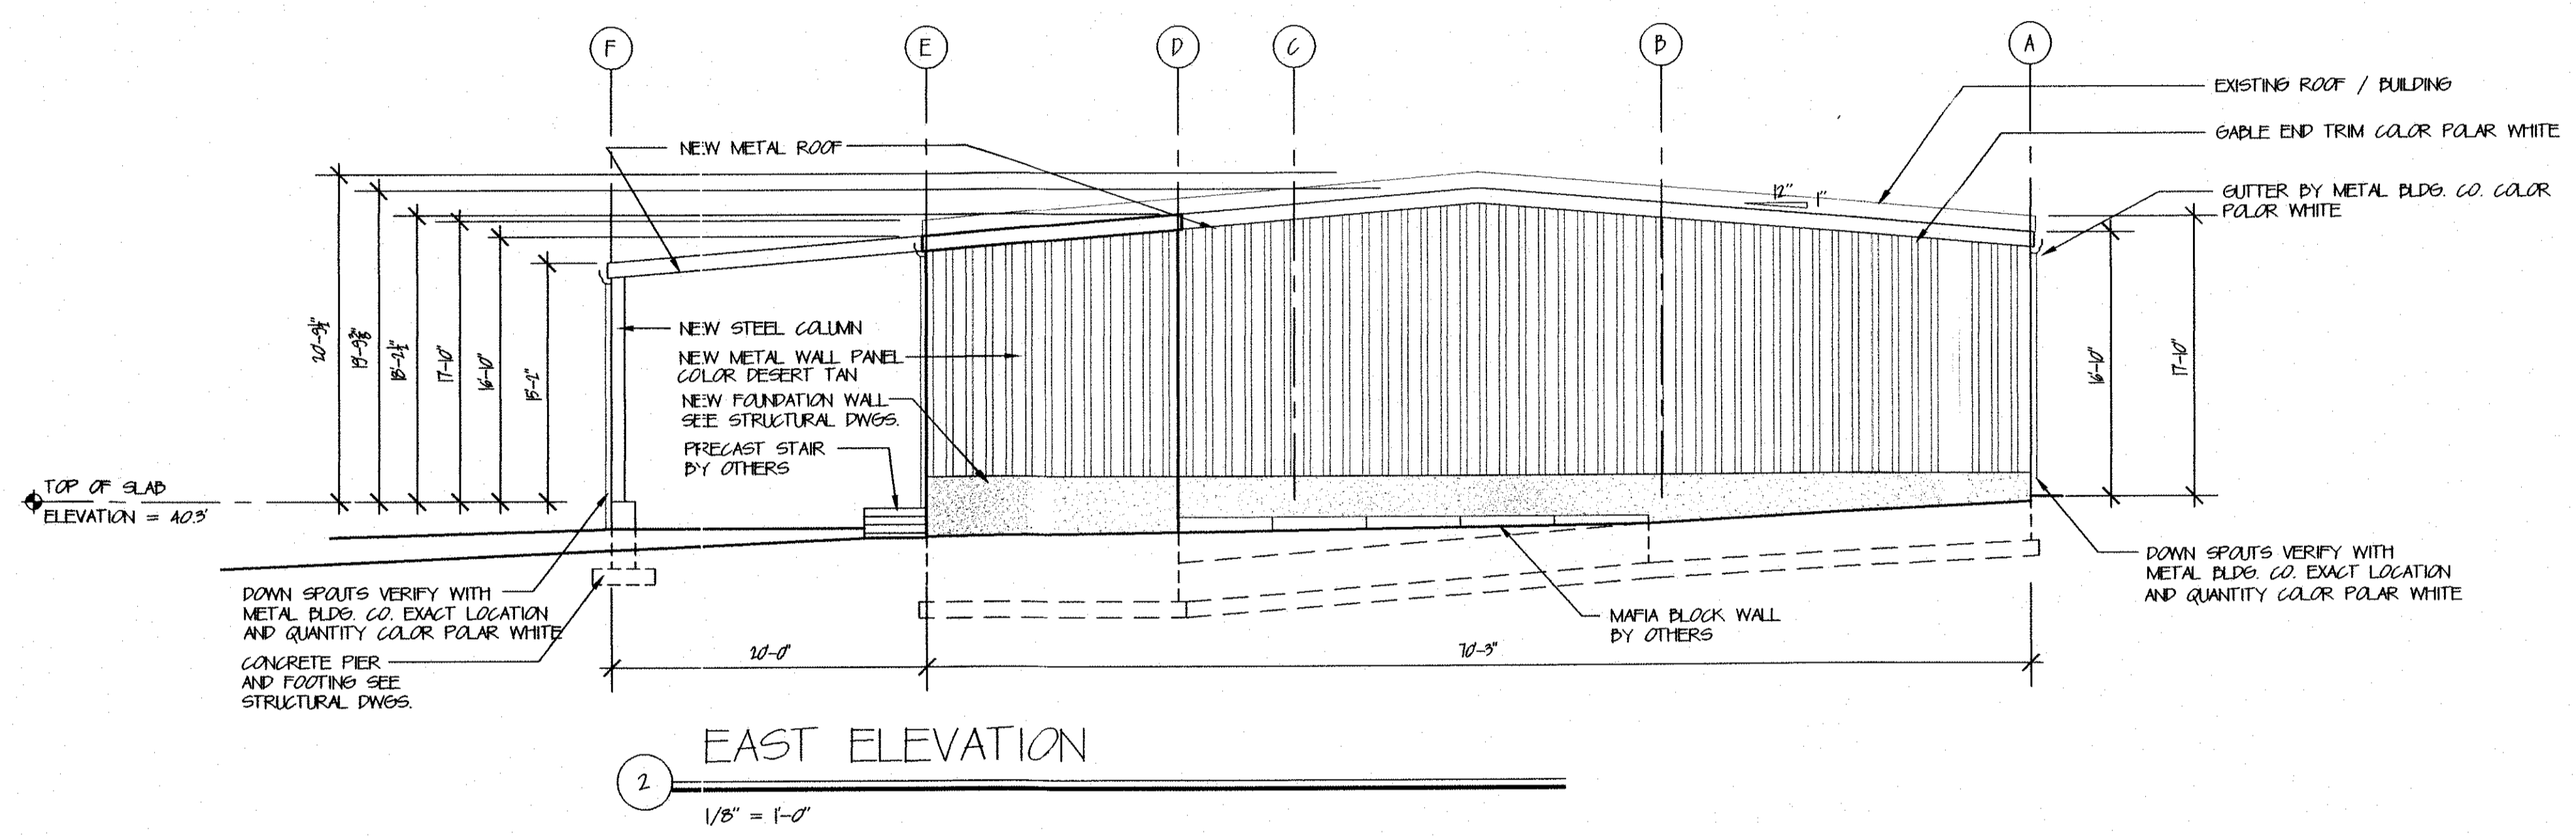

2 EAST ELEVATION
1/8" = 1'-0"

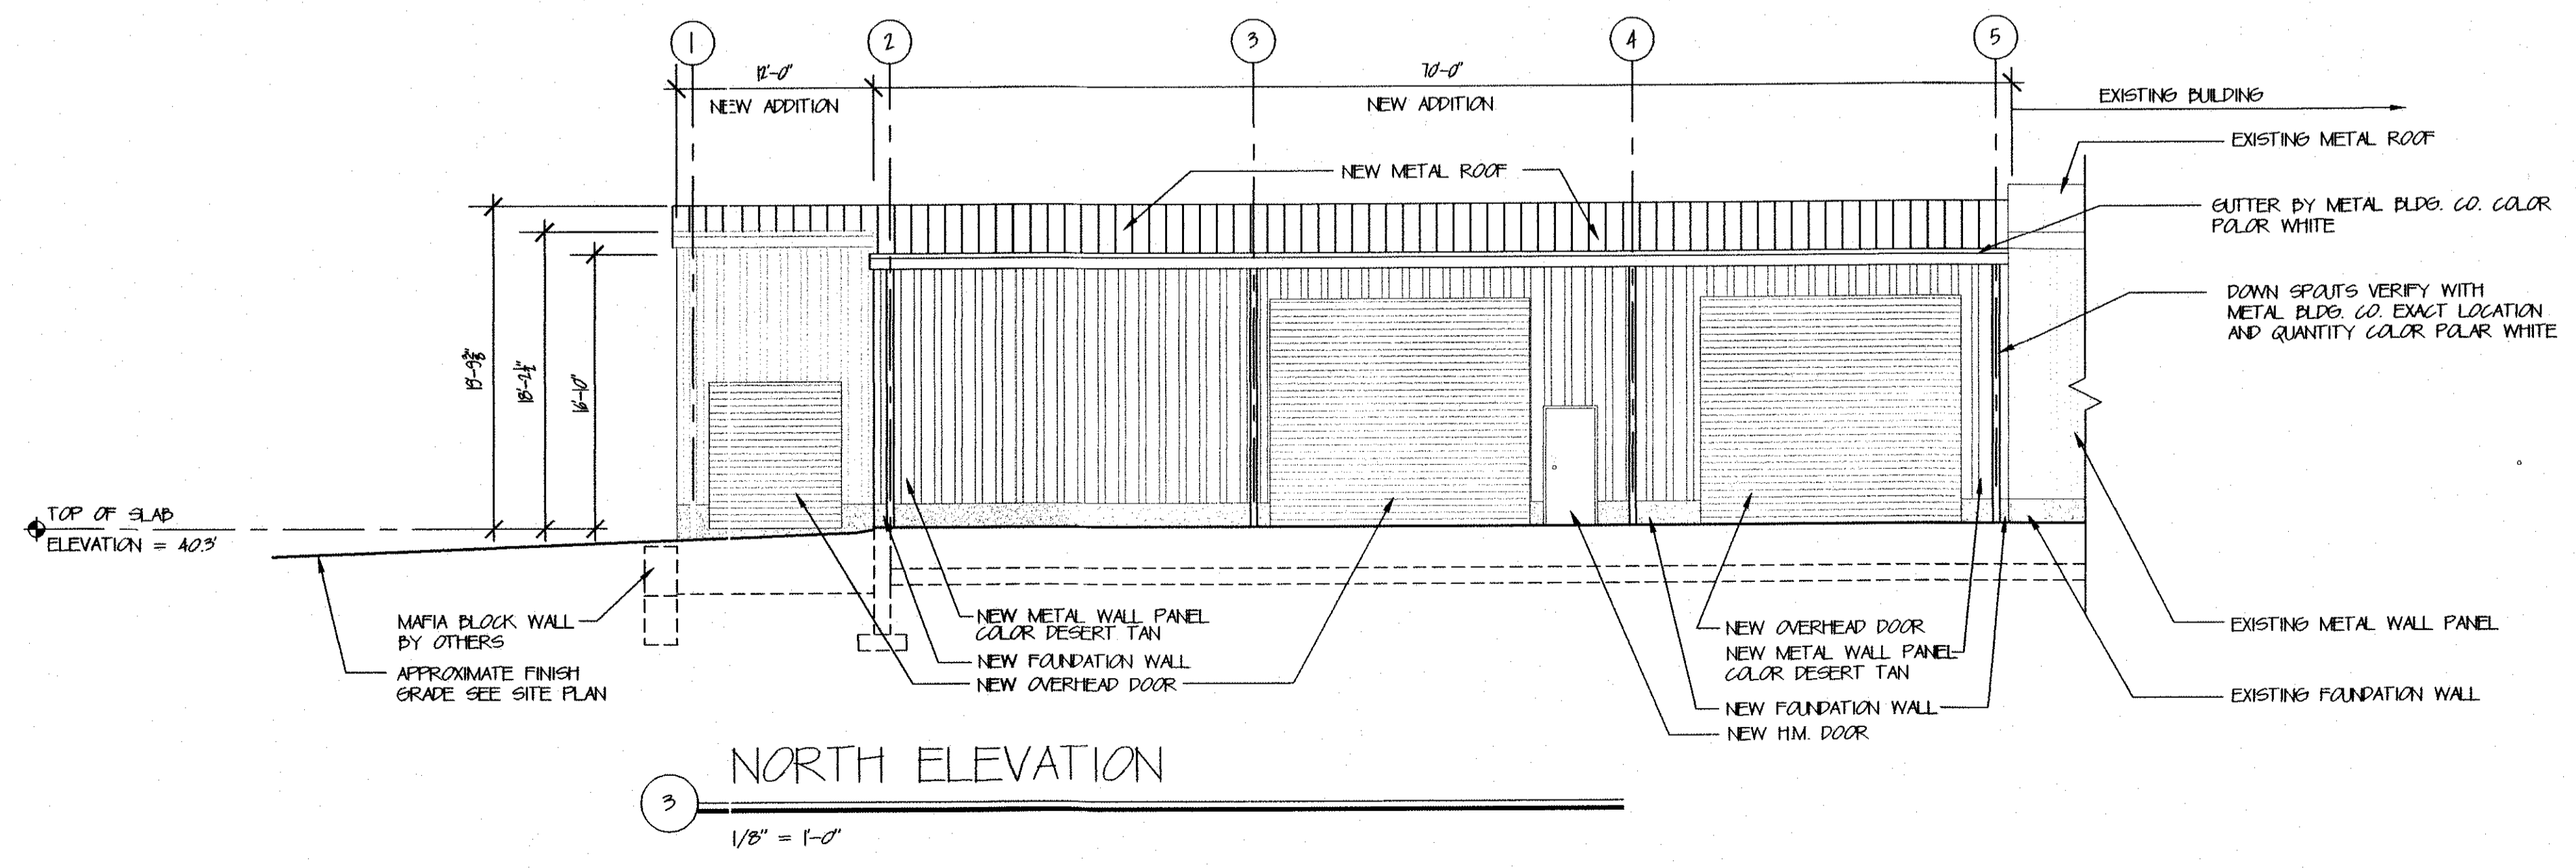

3 NORTH ELEVATION
1/8" = 1'-0"

BIO - PELLET
525 BECKLEY RD.
BERLIN, CT

HRA
HIBBARD & ROSA
ARCHITECTS, LLC
249 MAIN STREET
MIDDLETOWN, CT
PHONE: (860) 346-1809
FAX: (860) 704-8248
EMAIL: hra@hraz.com



EXTERIOR ELEVATIONS

DATE: 11-24-14

REVISED: 12-8-14
12-12-14

COM. # 1423

SCALE: 1/8" = 1'-0"

A-2

SHEET