

Certification

MEP Consulting Engineer  
**Bemis Associates, LLC**  
185 Main Street  
Farmington, CT 06032

Structural Consulting Engineer  
**Redfern Engineering, LLC**  
206 Buttonball Lane  
Glastonbury, CT 06033

Architectural Drawings Index

A101	First Floor Plan - Construction
A102	Second Floor Plan - Construction
A103	First Floor Reflected Ceiling Plan
A104	Roof Plan
A201	Exterior Elevations
A202	Exterior Elevations
A301	Building Sections
A302	Wall Sections
A303	Wall Sections
A304	Wall Sections
A401	Vertical Circulation Plans & Details
A402	Vertical Circulation Sections & Details
A501	Plan Details
A502	Plan Details
A503	Plan Details
A504	Wall Types & Miscellaneous Details
A505	Roof Details
A601	Door Schedule & Details
A602	Window Types & Details

Rev. #	Date	Reason For Issue
0	12/29/14	Bid & Permit

Project - Location

Proposed  
**Starbucks**  
at  
**DARINOR PLAZA**  
500 Connecticut Avenue  
Norwalk, Connecticut

Drawing Set Issue

**BID & PERMIT**

Sheet Title

**EXTERIOR ELEVATIONS**

Date

November 14, 2014

Revision

December 29, 2014

Project Number


1408

Scale


1/4" = 1'-0"

Sheet Number:


A201

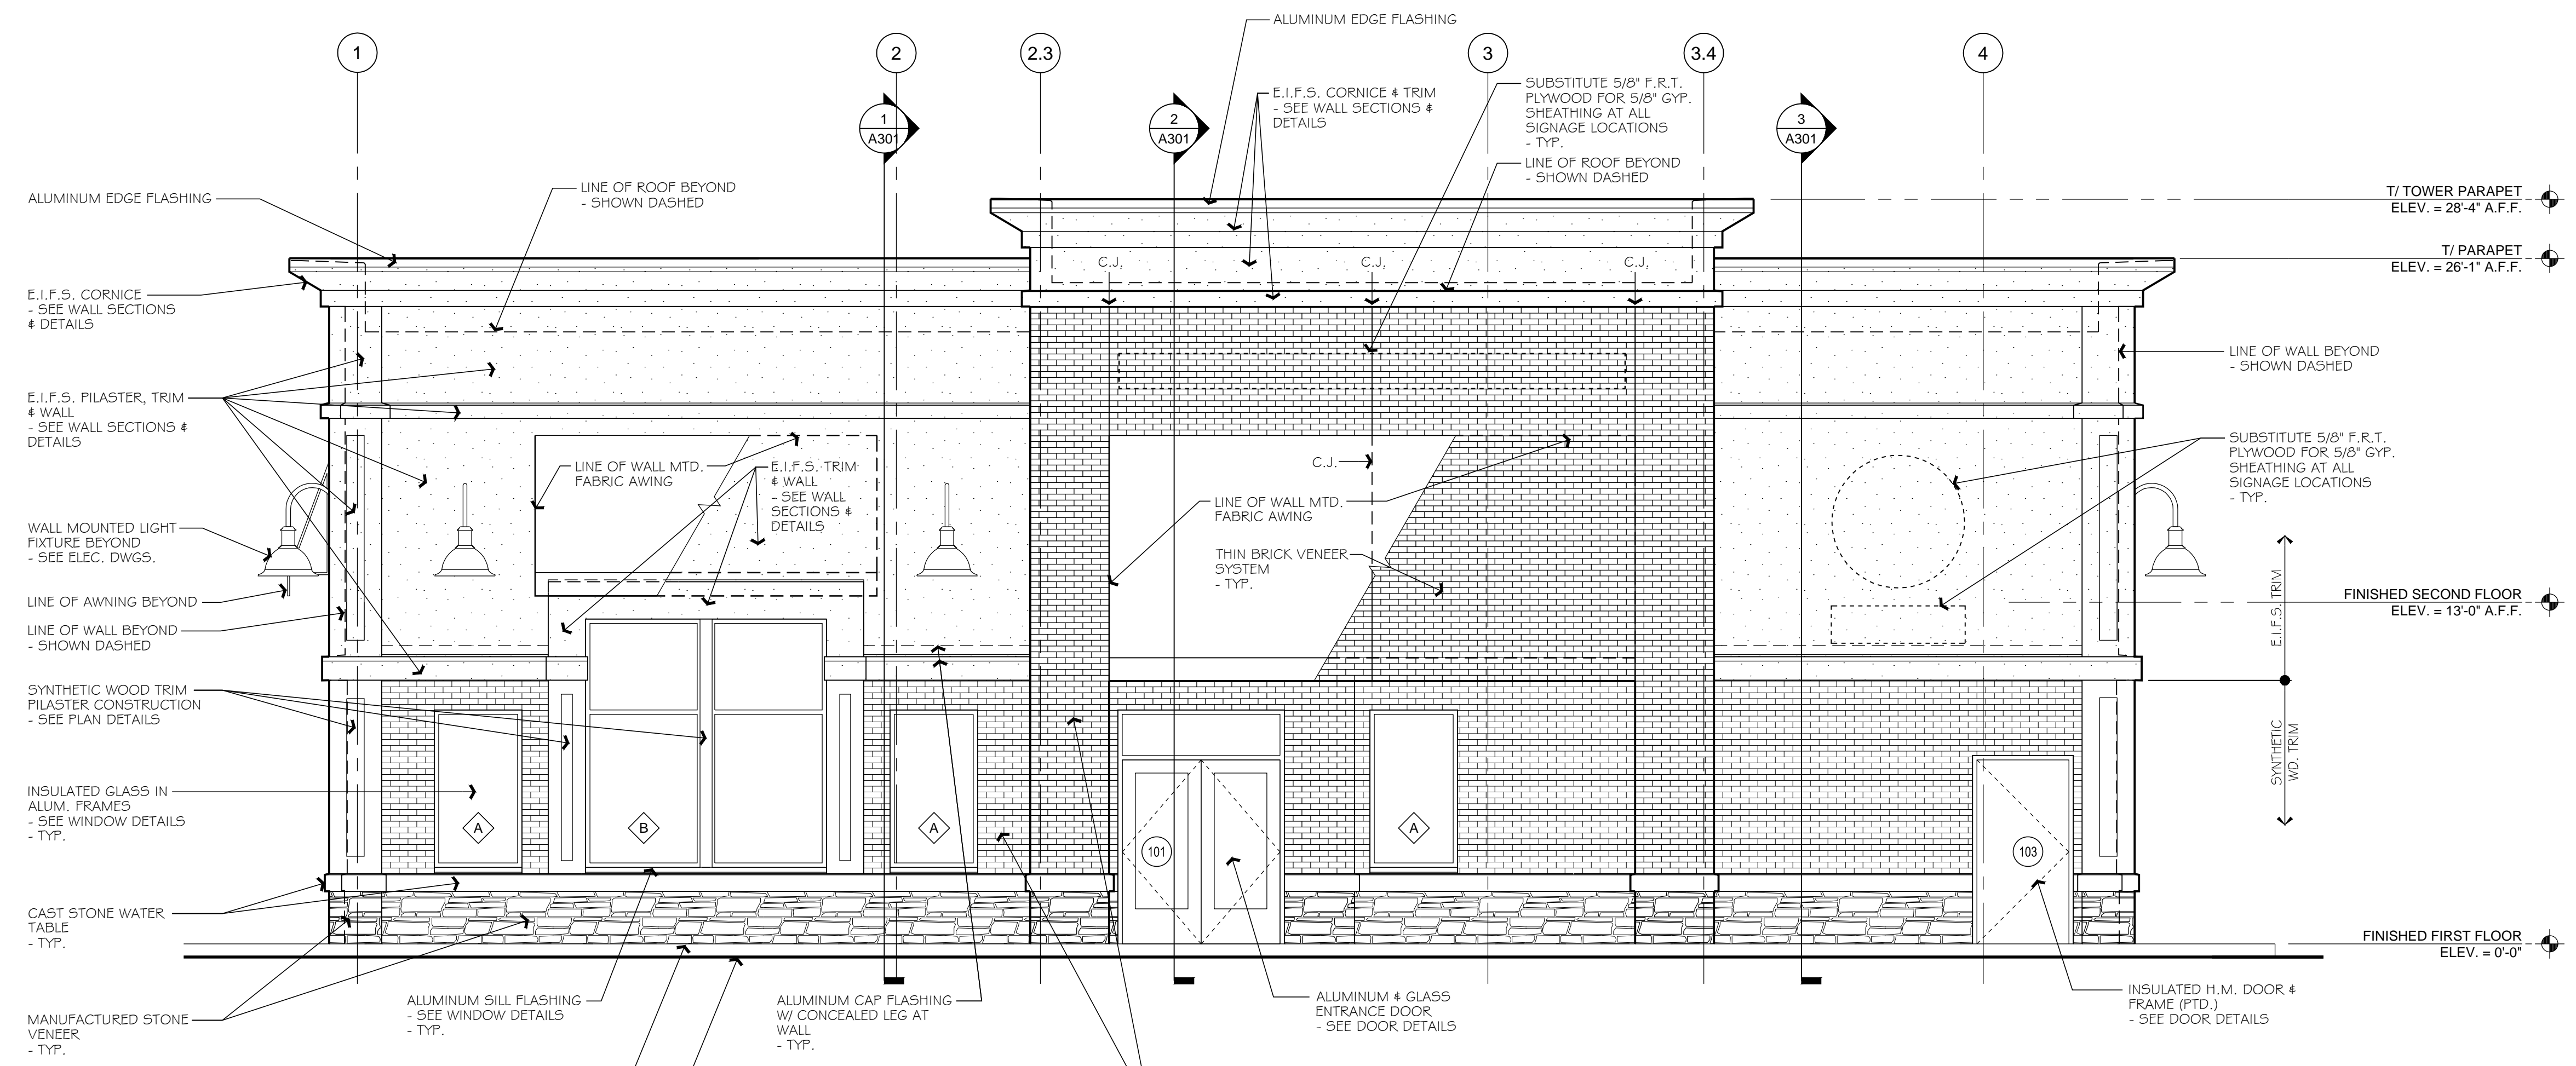

**1 ENTRANCE ELEVATION - WEST**  
A201 SC: 1/4" = 1'-0"

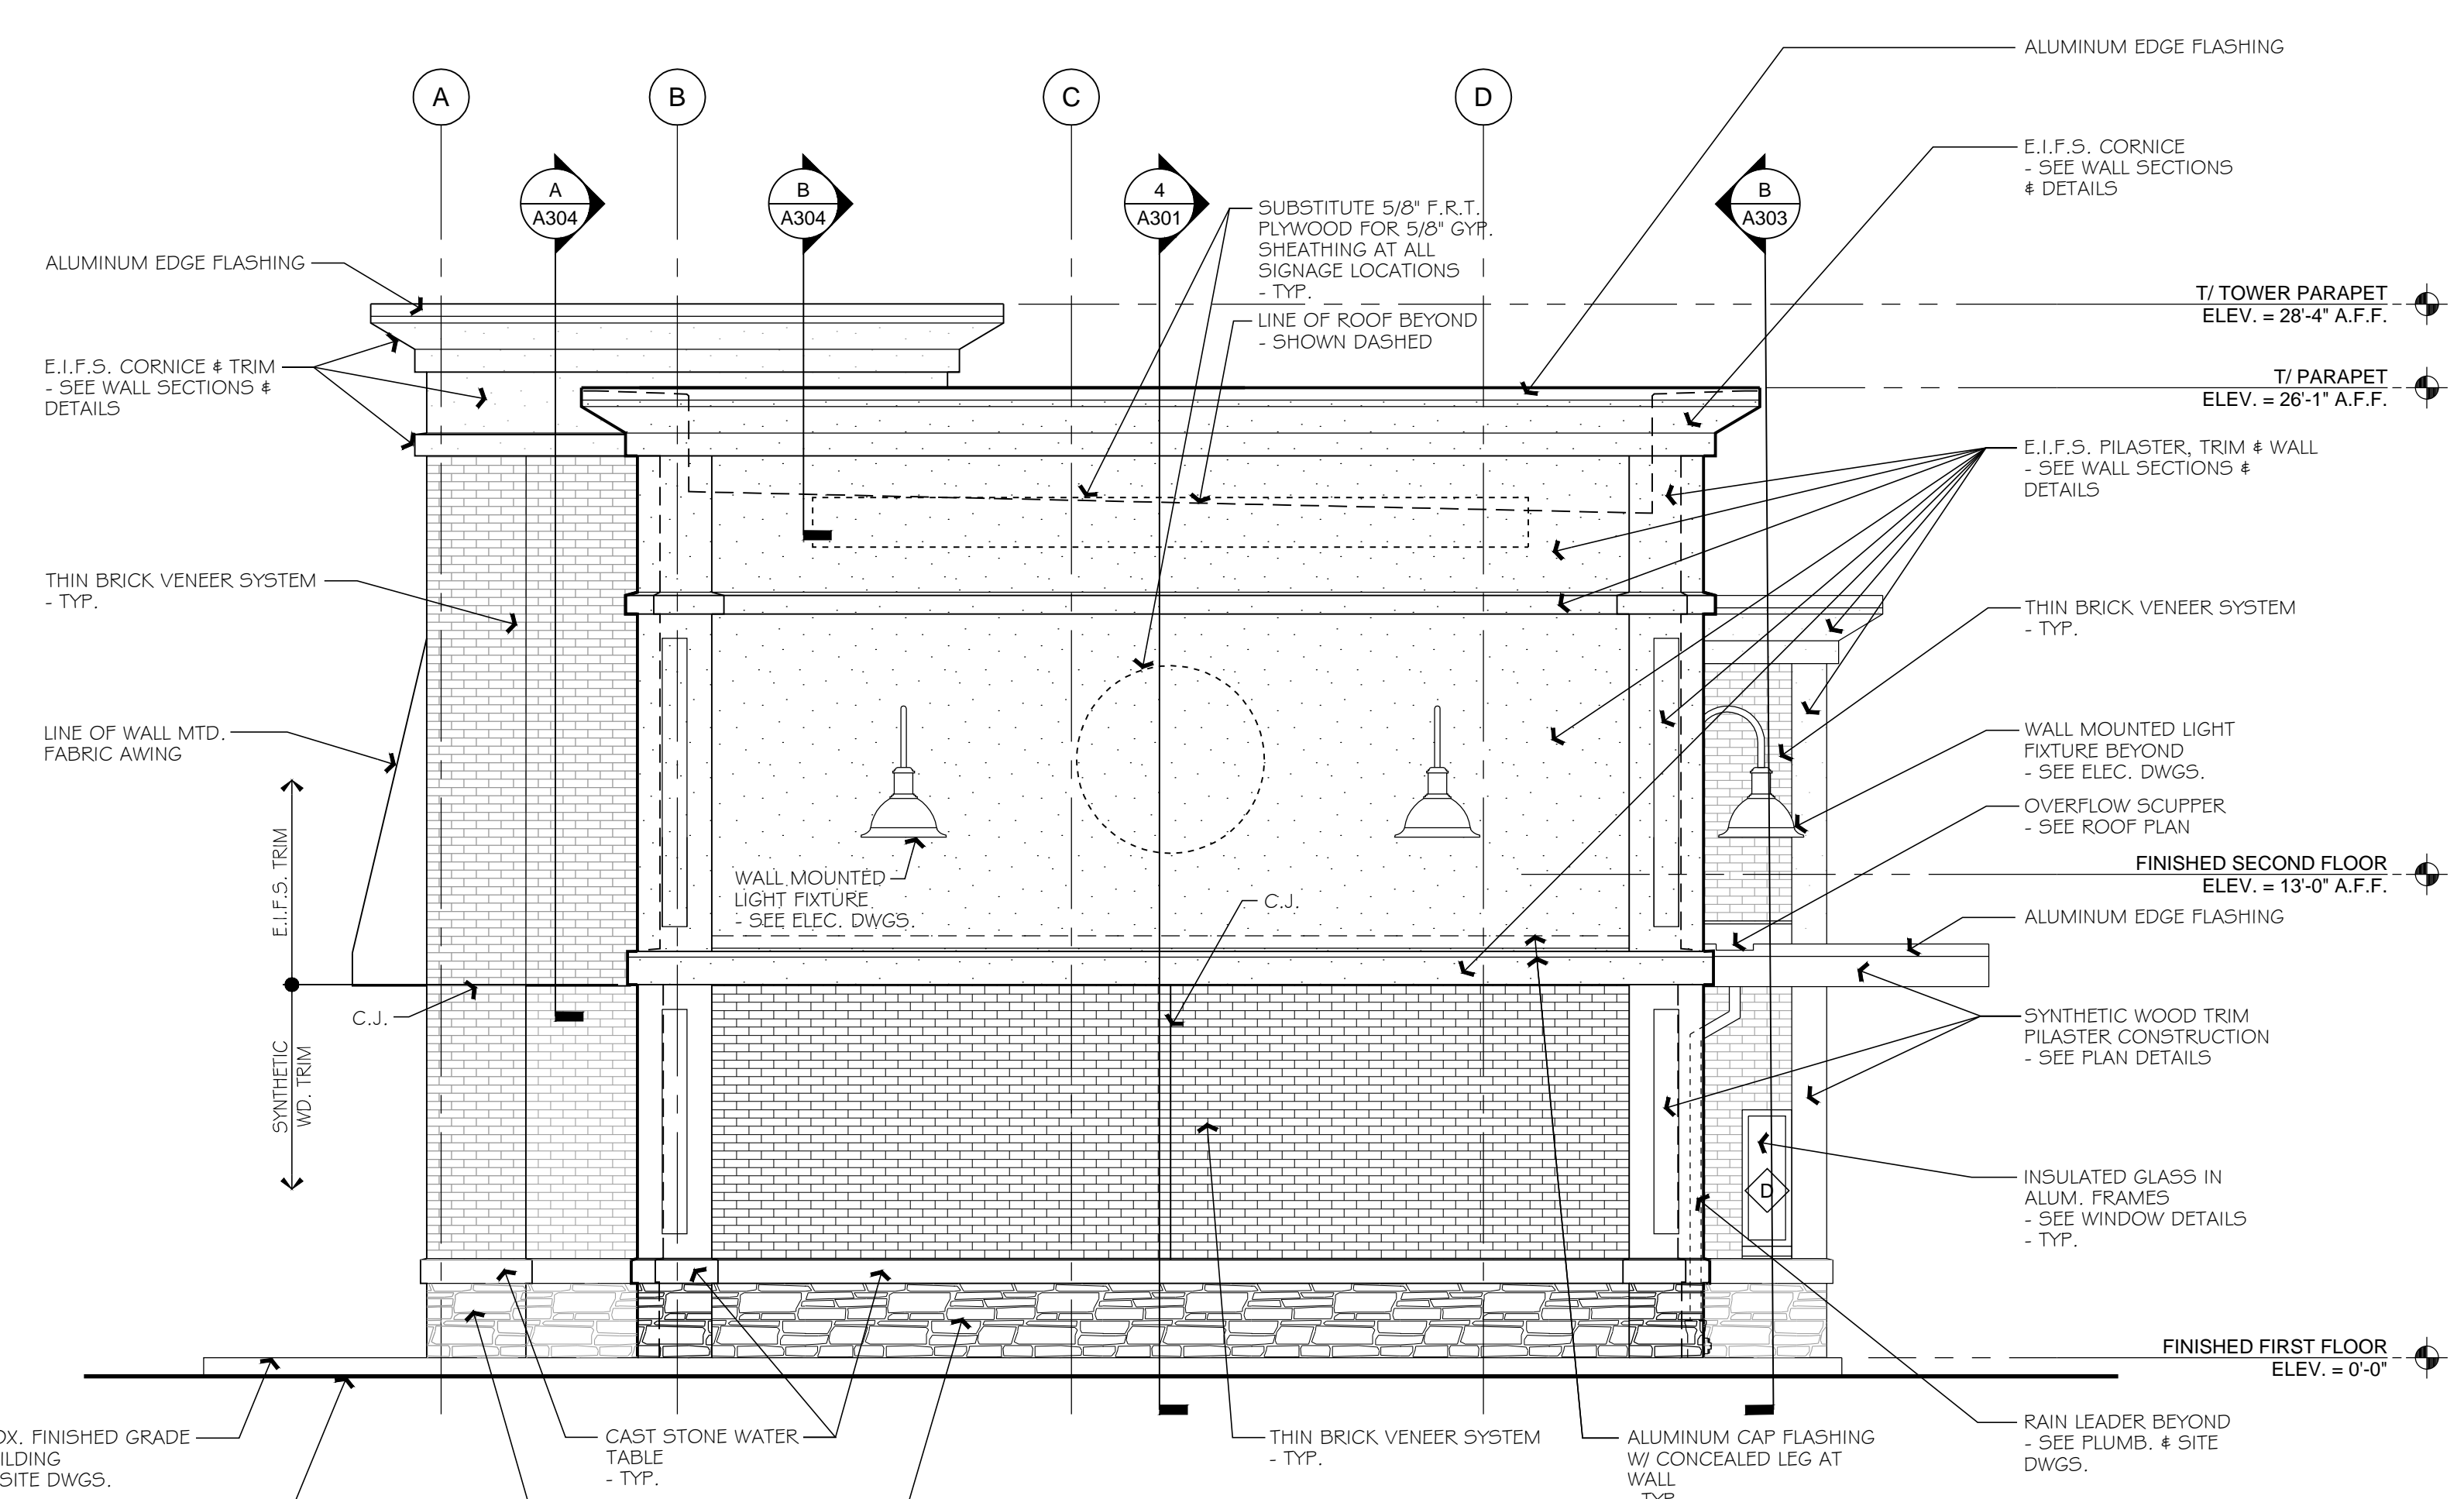

**2 STREET ELEVATION - SOUTH**  
A201 SC: 1/4" = 1'-0"

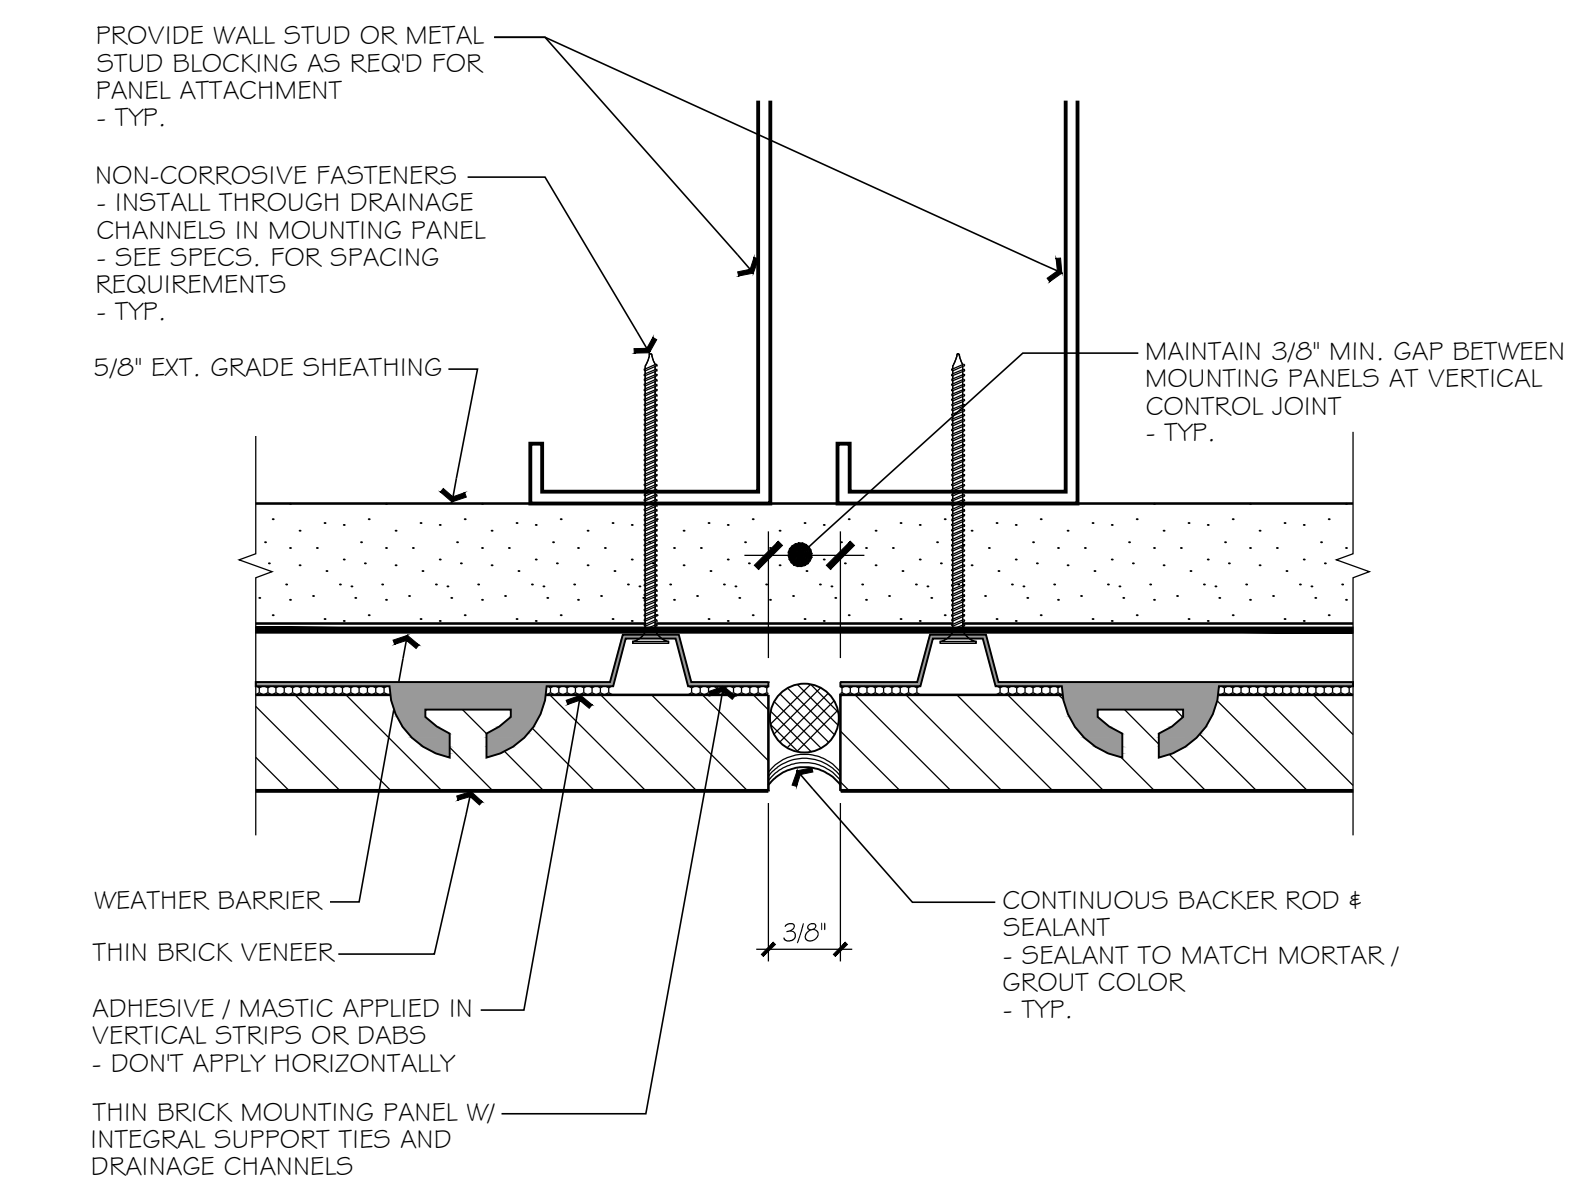

**A DETAIL - VERTICAL CONTROL JOINT**  
A201 SC: FULL SIZE