

Certification

MEP Consulting Engineer  
**Bemis Associates, LLC**  
185 Main Street  
Farmington, CT 06032

Structural Consulting Engineer  
**Redfern Engineering, LLC**  
206 Buttonball Lane  
Glastonbury, CT 06033

Architectural Drawings Index

- A101 First Floor Plan - Construction
- A102 Second Floor Plan - Construction
- A103 First Floor Reflected Ceiling Plan
- A104 Roof Plan
- A201 Exterior Elevations
- A202 Exterior Sections
- A301 Building Sections
- A302 Wall Sections
- A303 Wall Sections
- A304 Wall Sections
- A401 Vertical Circulation Plans & Details
- A402 Vertical Circulation Sections & Details
- A501 Plan Details
- A502 Plan Details
- A503 Plan Details
- A504 Wall Types & Miscellaneous Details
- A505 Roof Details
- A601 Door Schedule & Details
- A602 Window Types & Details

Rev. #	Date	Reason For Issue
0	12/29/14	Bid & Permit
1	02/04/15	Revised Drive Thru Canopy
2	04/20/15	Revised Stair Passage
3	04/22/15	Added Awning Dims.
4	05/06/15	Updated Background per Starbucks

Project - Location

Proposed  
**Starbucks**  
at  
**DARINOR PLAZA**  
500 Connecticut Avenue  
Norwalk,  
Connecticut

Drawing Set Issue

**BID & PERMIT**

Sheet Title

**FIRST FLOOR PLAN CONSTRUCTION**


Date	Revision
November 14, 2014	February 04, 2015
Project Number 1408	Sheet Number: A101
Scale 1/4" = 1'-0"	

**SYMBOL LEGEND**

- A COLUMN CENTERLINES
- ◊ WINDOW MARK / NUMBER
- 101 ROOM MARK / NUMBER
- 101 DOOR MARK / NUMBER
- 313 WALL TYPE MARK / NUMBER
- SPOT GRADE / ELEVATION (VERIFY W/ SITE DWGS.)

NOTE: SEE COVER SHEET FOR ABBREVIATION LIST

- ◊ INTERIOR ELEVATION MARK
- 2/44 DETAIL OR SECTION MARK - DETAIL REFERENCE
- 2/44 SHEET REFERENCE

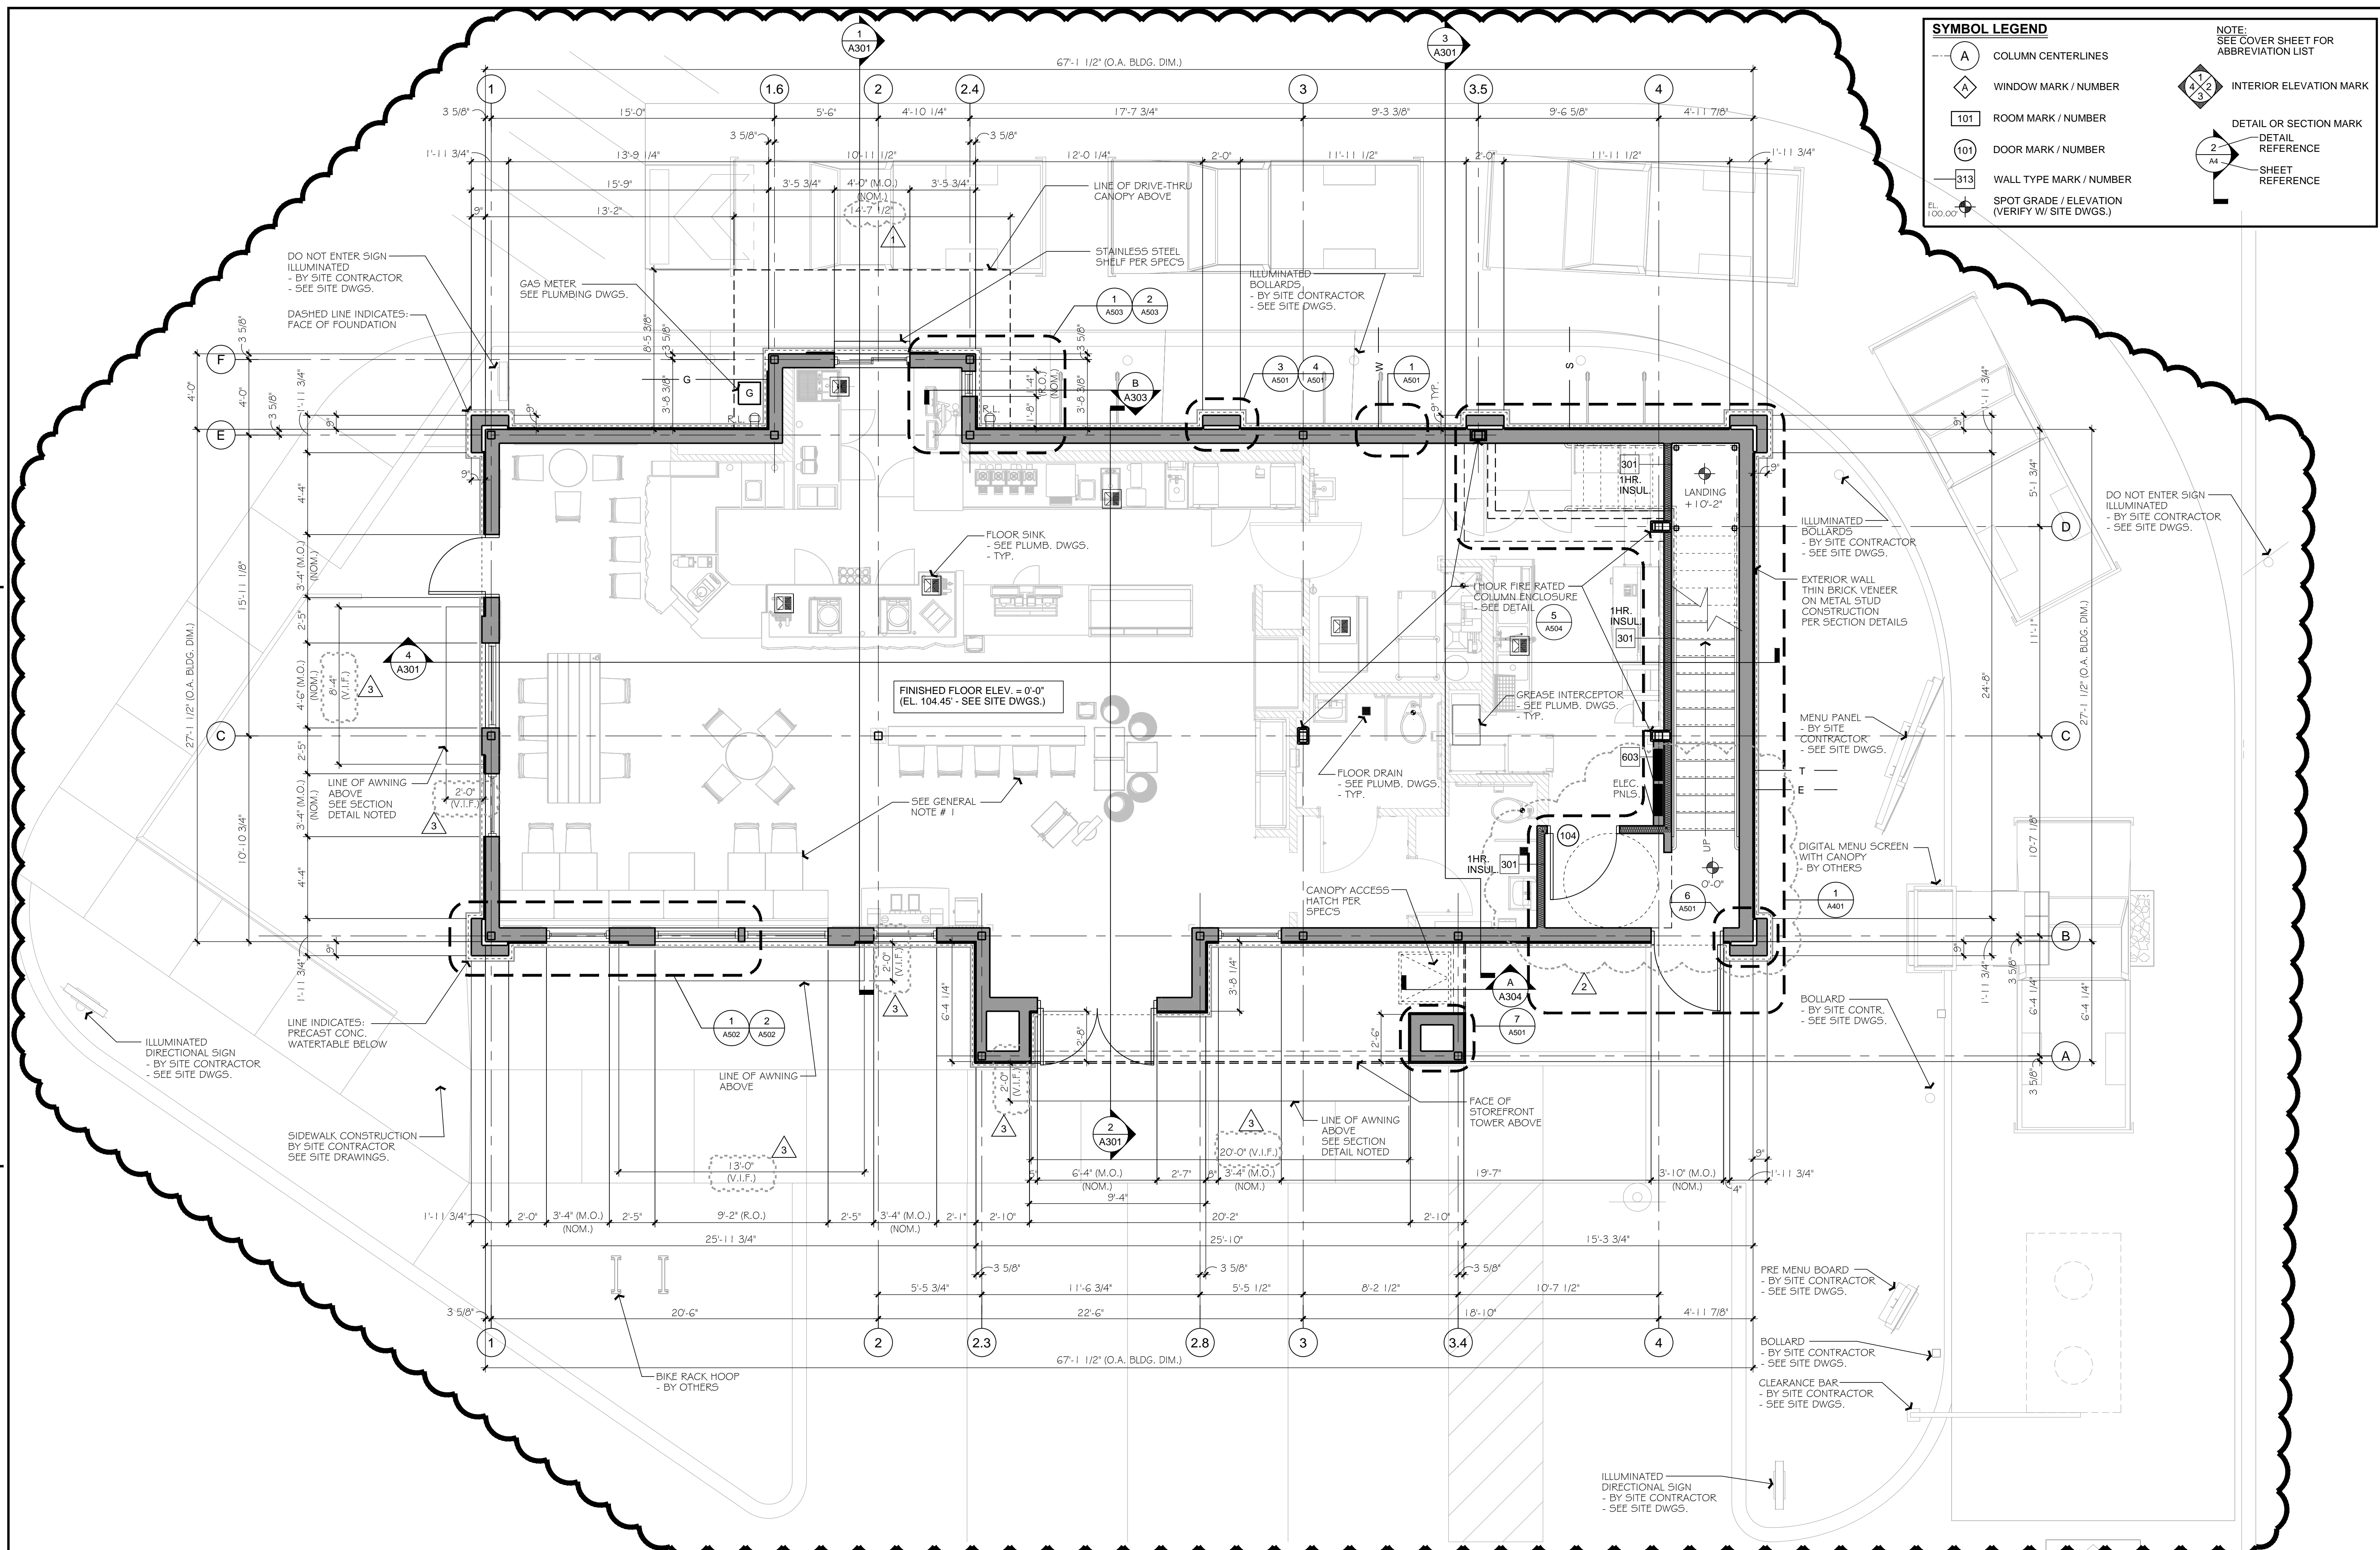

**GENERAL NOTES:**

- ALL INTERIOR FIXTURES, EQUIPMENT AND WALLS RELATED TO THE LAYOUT AND OPERATION OF STARBUCKS IS SHOWN SCREENED FOR INFORMATIONAL / COORDINATION PURPOSES ONLY. SEE DRAWINGS BY STARBUCKS FOR FURTHER INFORMATION AND REQUIREMENTS OF ALL SUCH EQUIPMENT.
- UTILITY AND SIDEWALK LOCATIONS ARE APPROXIMATE. SEE SITE DRAWINGS FOR ADDITIONAL INFORMATION AND DETAILS.

**FIRST FLOOR PLAN CONSTRUCTION**  
REFERENCE NORTH

SC: 1/4" = 1'-0"

**BUILDING DIMENSION NOTE:**

- OVERALL BUILDING DIMENSIONS GIVEN ARE TO OUTSIDE FACE OF EXTERIOR SHEATHING FOR TYPICAL WALL WIDTH OF 8 3/4". SEE PLAN DETAILS AND WALL SECTIONS FOR OTHER EXTERIOR WALL WIDTHS AND DIMENSIONS.