

Certification

MEP Consulting Engineer

Bemis Associates, LLC
185 Main Street
Farmington, CT 06032

Structural Consulting Engineer

Redfern Engineering, LLC
206 Buttonball Lane
Glastonbury, CT 06033

Architectural Drawings Index

A101	First Floor Plan - Construction
A102	Second Floor Plan - Construction
A103	First Floor Reflected Ceiling Plan
A104	Roof Plan
A201	Exterior Elevations
A202	Exterior Elevations
A301	Building Sections
A302	Wall Sections
A303	Wall Sections
A304	Wall Sections
A401	Vertical Circulation Plans & Details
A402	Vertical Circulation Sections & Details
A501	Plan Details
A502	Plan Details
A503	Plan Details
A504	Wall Types & Miscellaneous Details
A505	Roof Details
A601	Door Schedule & Details
A602	Window Types & Details

Rev. #	Date	Reason For Issue
0	12/29/14	Bid & Permit
1	02/04/15	Revised Drive Thru Canopy
2	05/06/15	Updated Background Per Status

Project - Location

Proposed
Starbucks
at
DARINOR PLAZA
500 Connecticut Avenue
Norwalk,
Connecticut


Drawing Set Issue

BID & PERMIT

Sheet Title

SECOND FLOOR PLAN CONSTRUCTION

Date	November 14, 2014	Revision	February 04, 2015
Project Number	1408	Sheet Number:	A102
Scale	1/4" = 1'-0"		

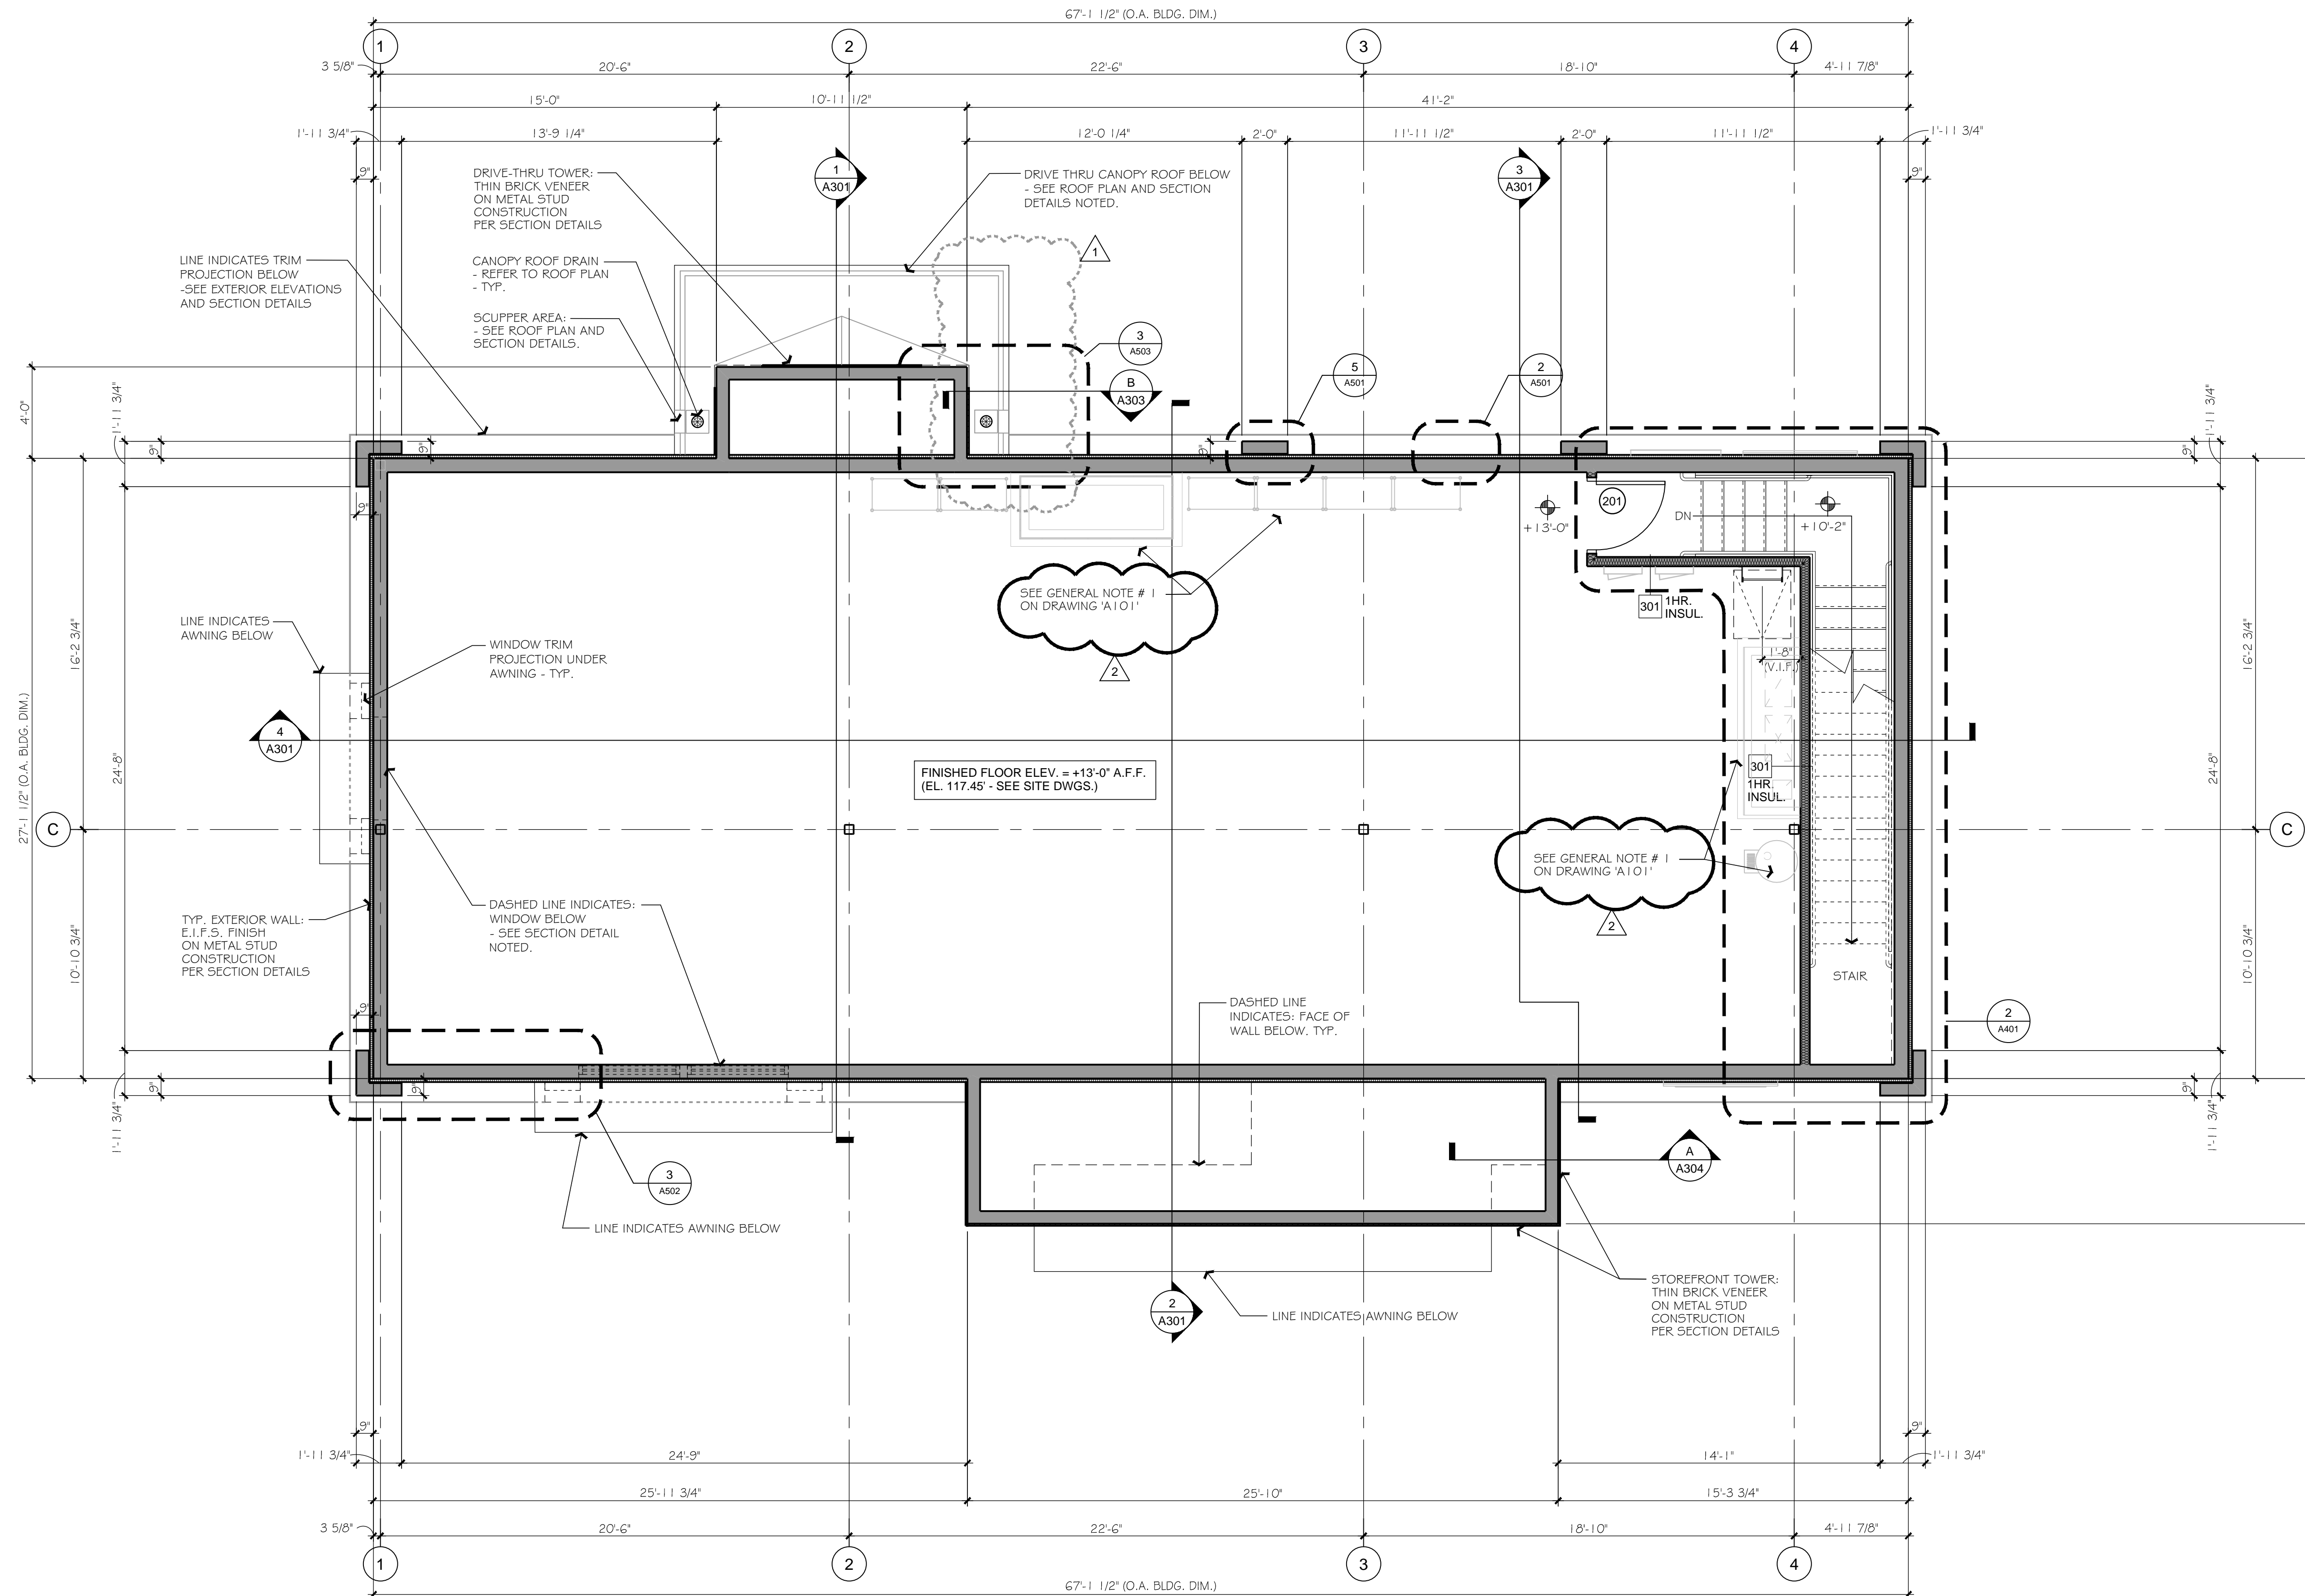

BUILDING DIMENSION NOTE:
1. OVERALL SECOND FLOOR BUILDING DIMENSIONS GIVEN ARE TO OUTSIDE FACE OF EXTERIOR SHEATHING FOR TYPICAL WALL WIDTH OF 7'-1/4". SEE PLAN DETAILS AND WALL SECTIONS FOR OTHER EXTERIOR WALL WIDTHS AND DIMENSIONS.